



Office Depot Building - low slope roof areas - 651 N. University Dr., Coral Springs, Fl. Sept. 20, 2011



Graphic Sheet

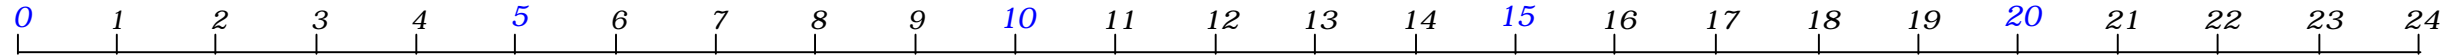

SCALE

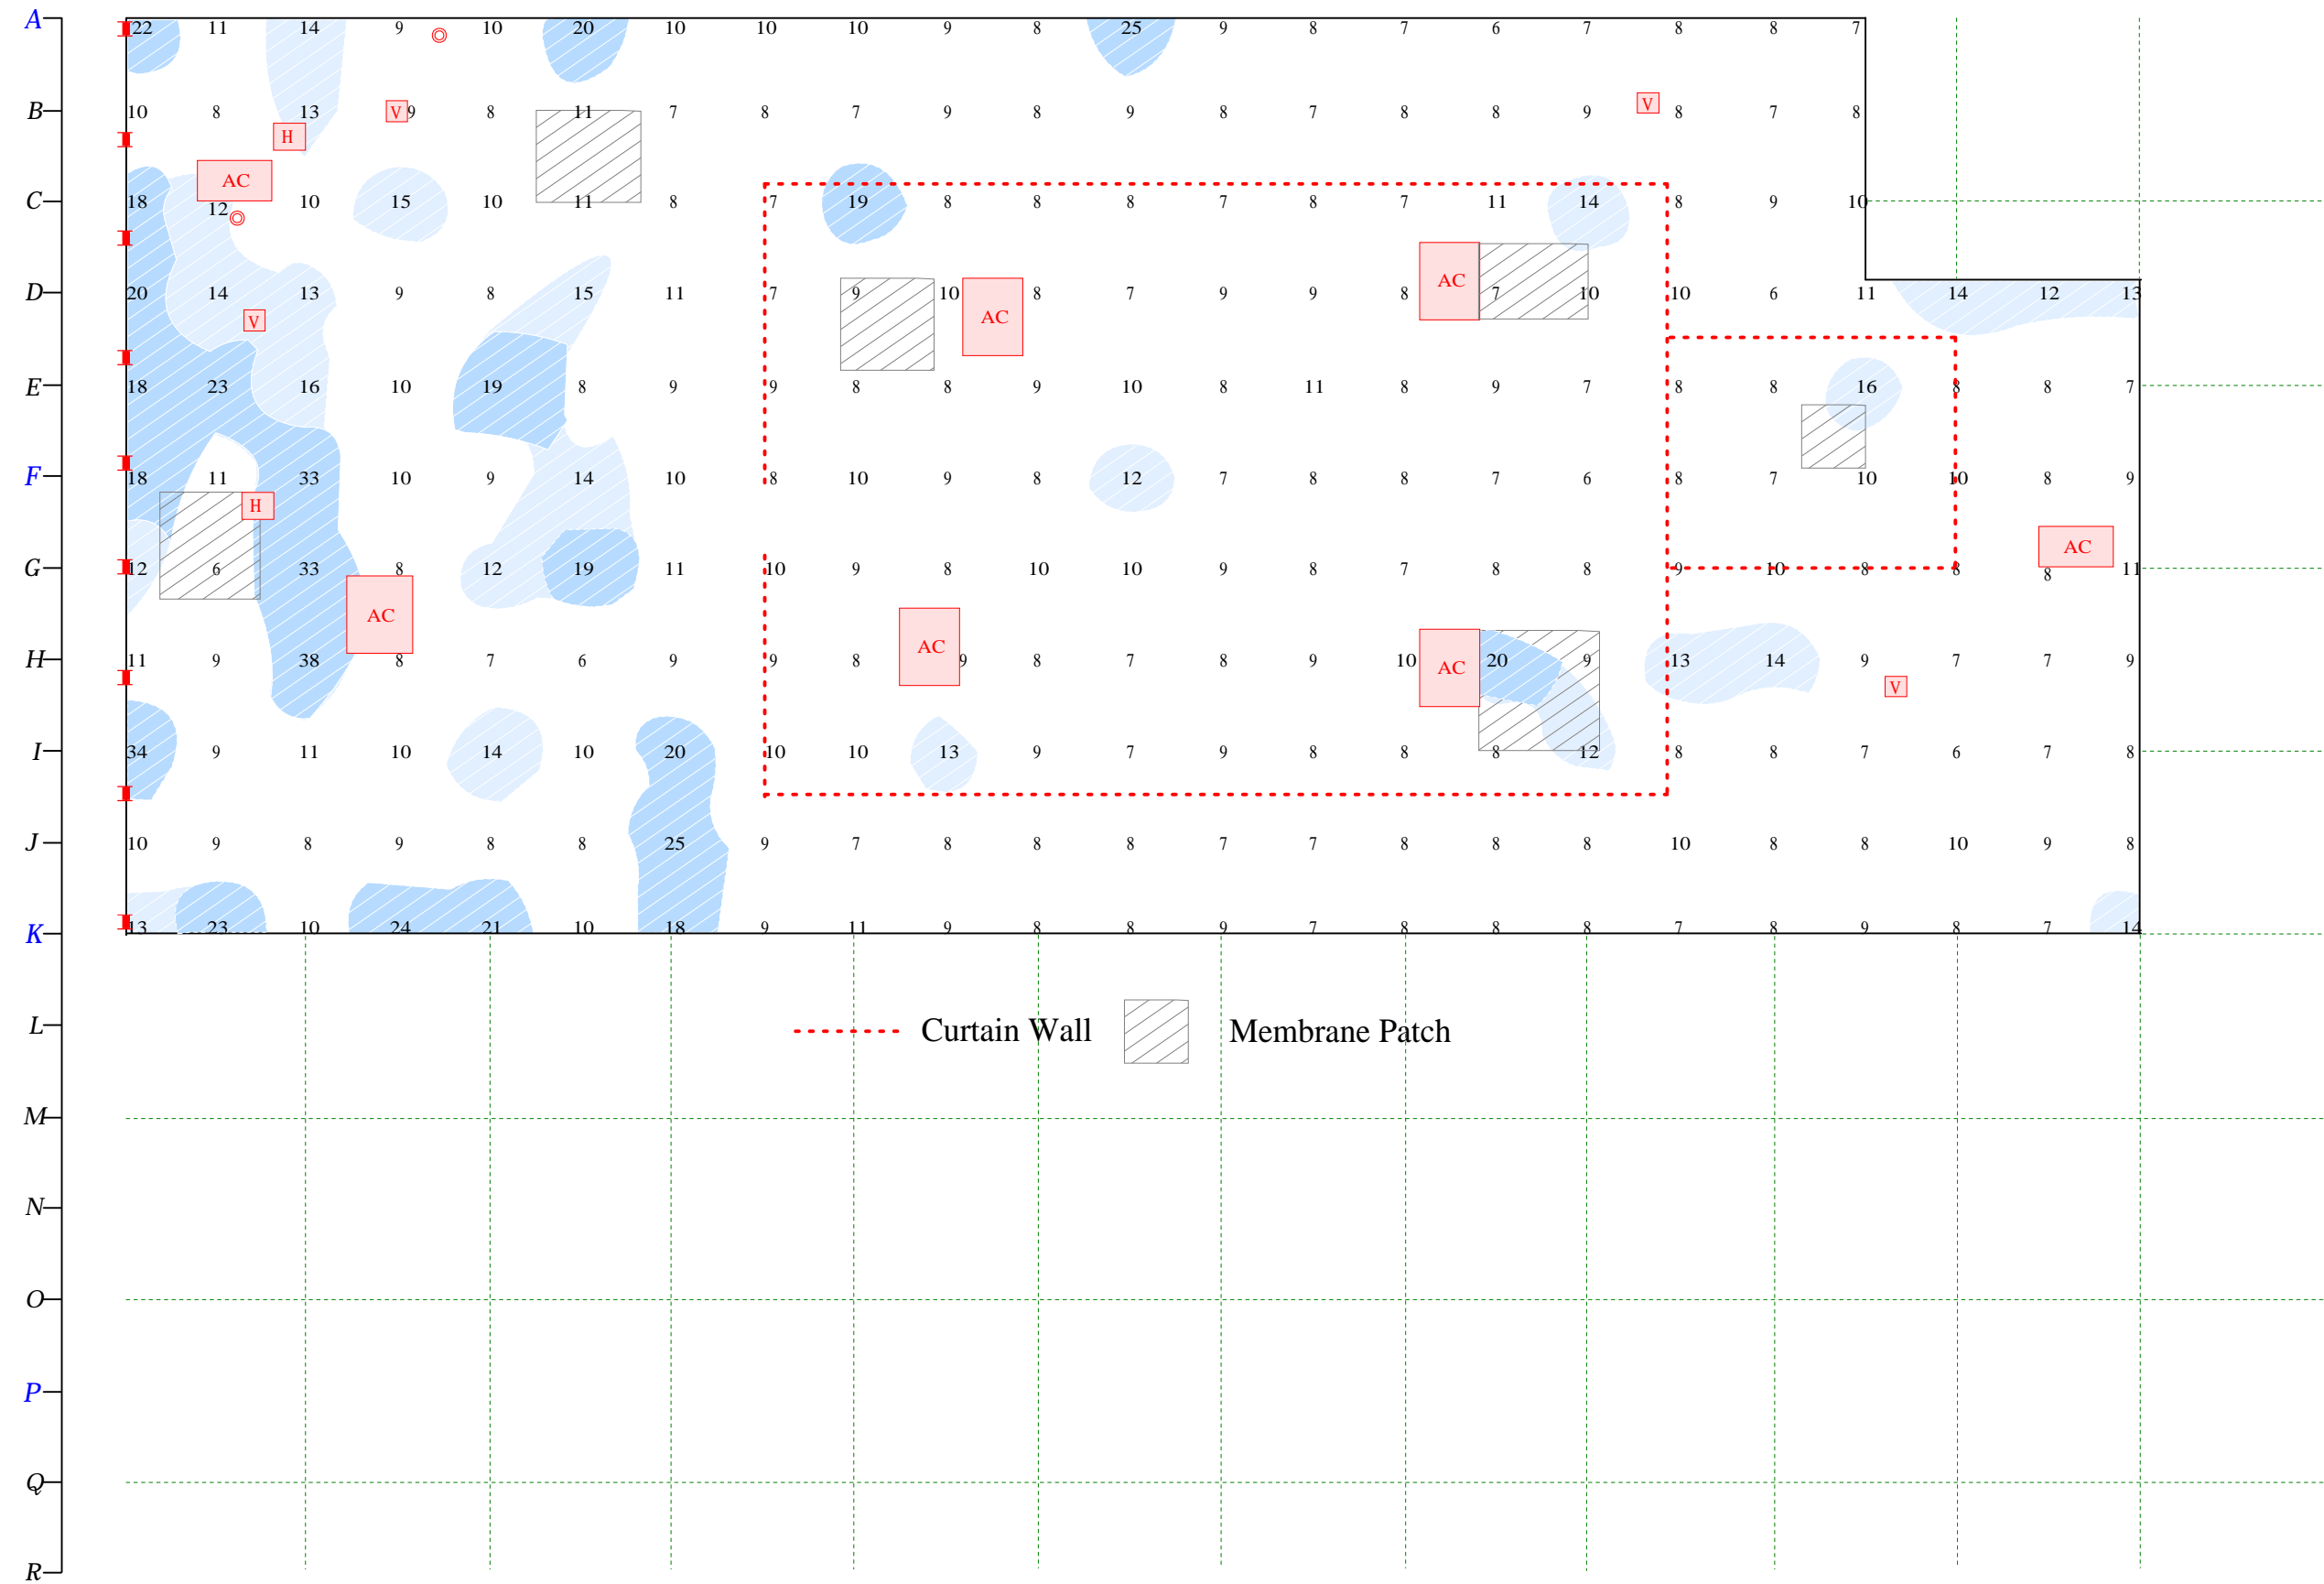

Moisture Legend

(0 - 11)
Dry Subsurface

(12 - 17)
Damp Subsurface

(18 - UP)
Wet Subsurface

Penetrations

○ Soil Stack

⊕ Interior Drain

⌚ Vent Curb

■ Wall Scupper

■ AC Elec. Chase

① Photo Location

--- Curtain Wall ▨ Membrane Patch

ROOF AREA SQUARE FOOTAGE = 21,130